


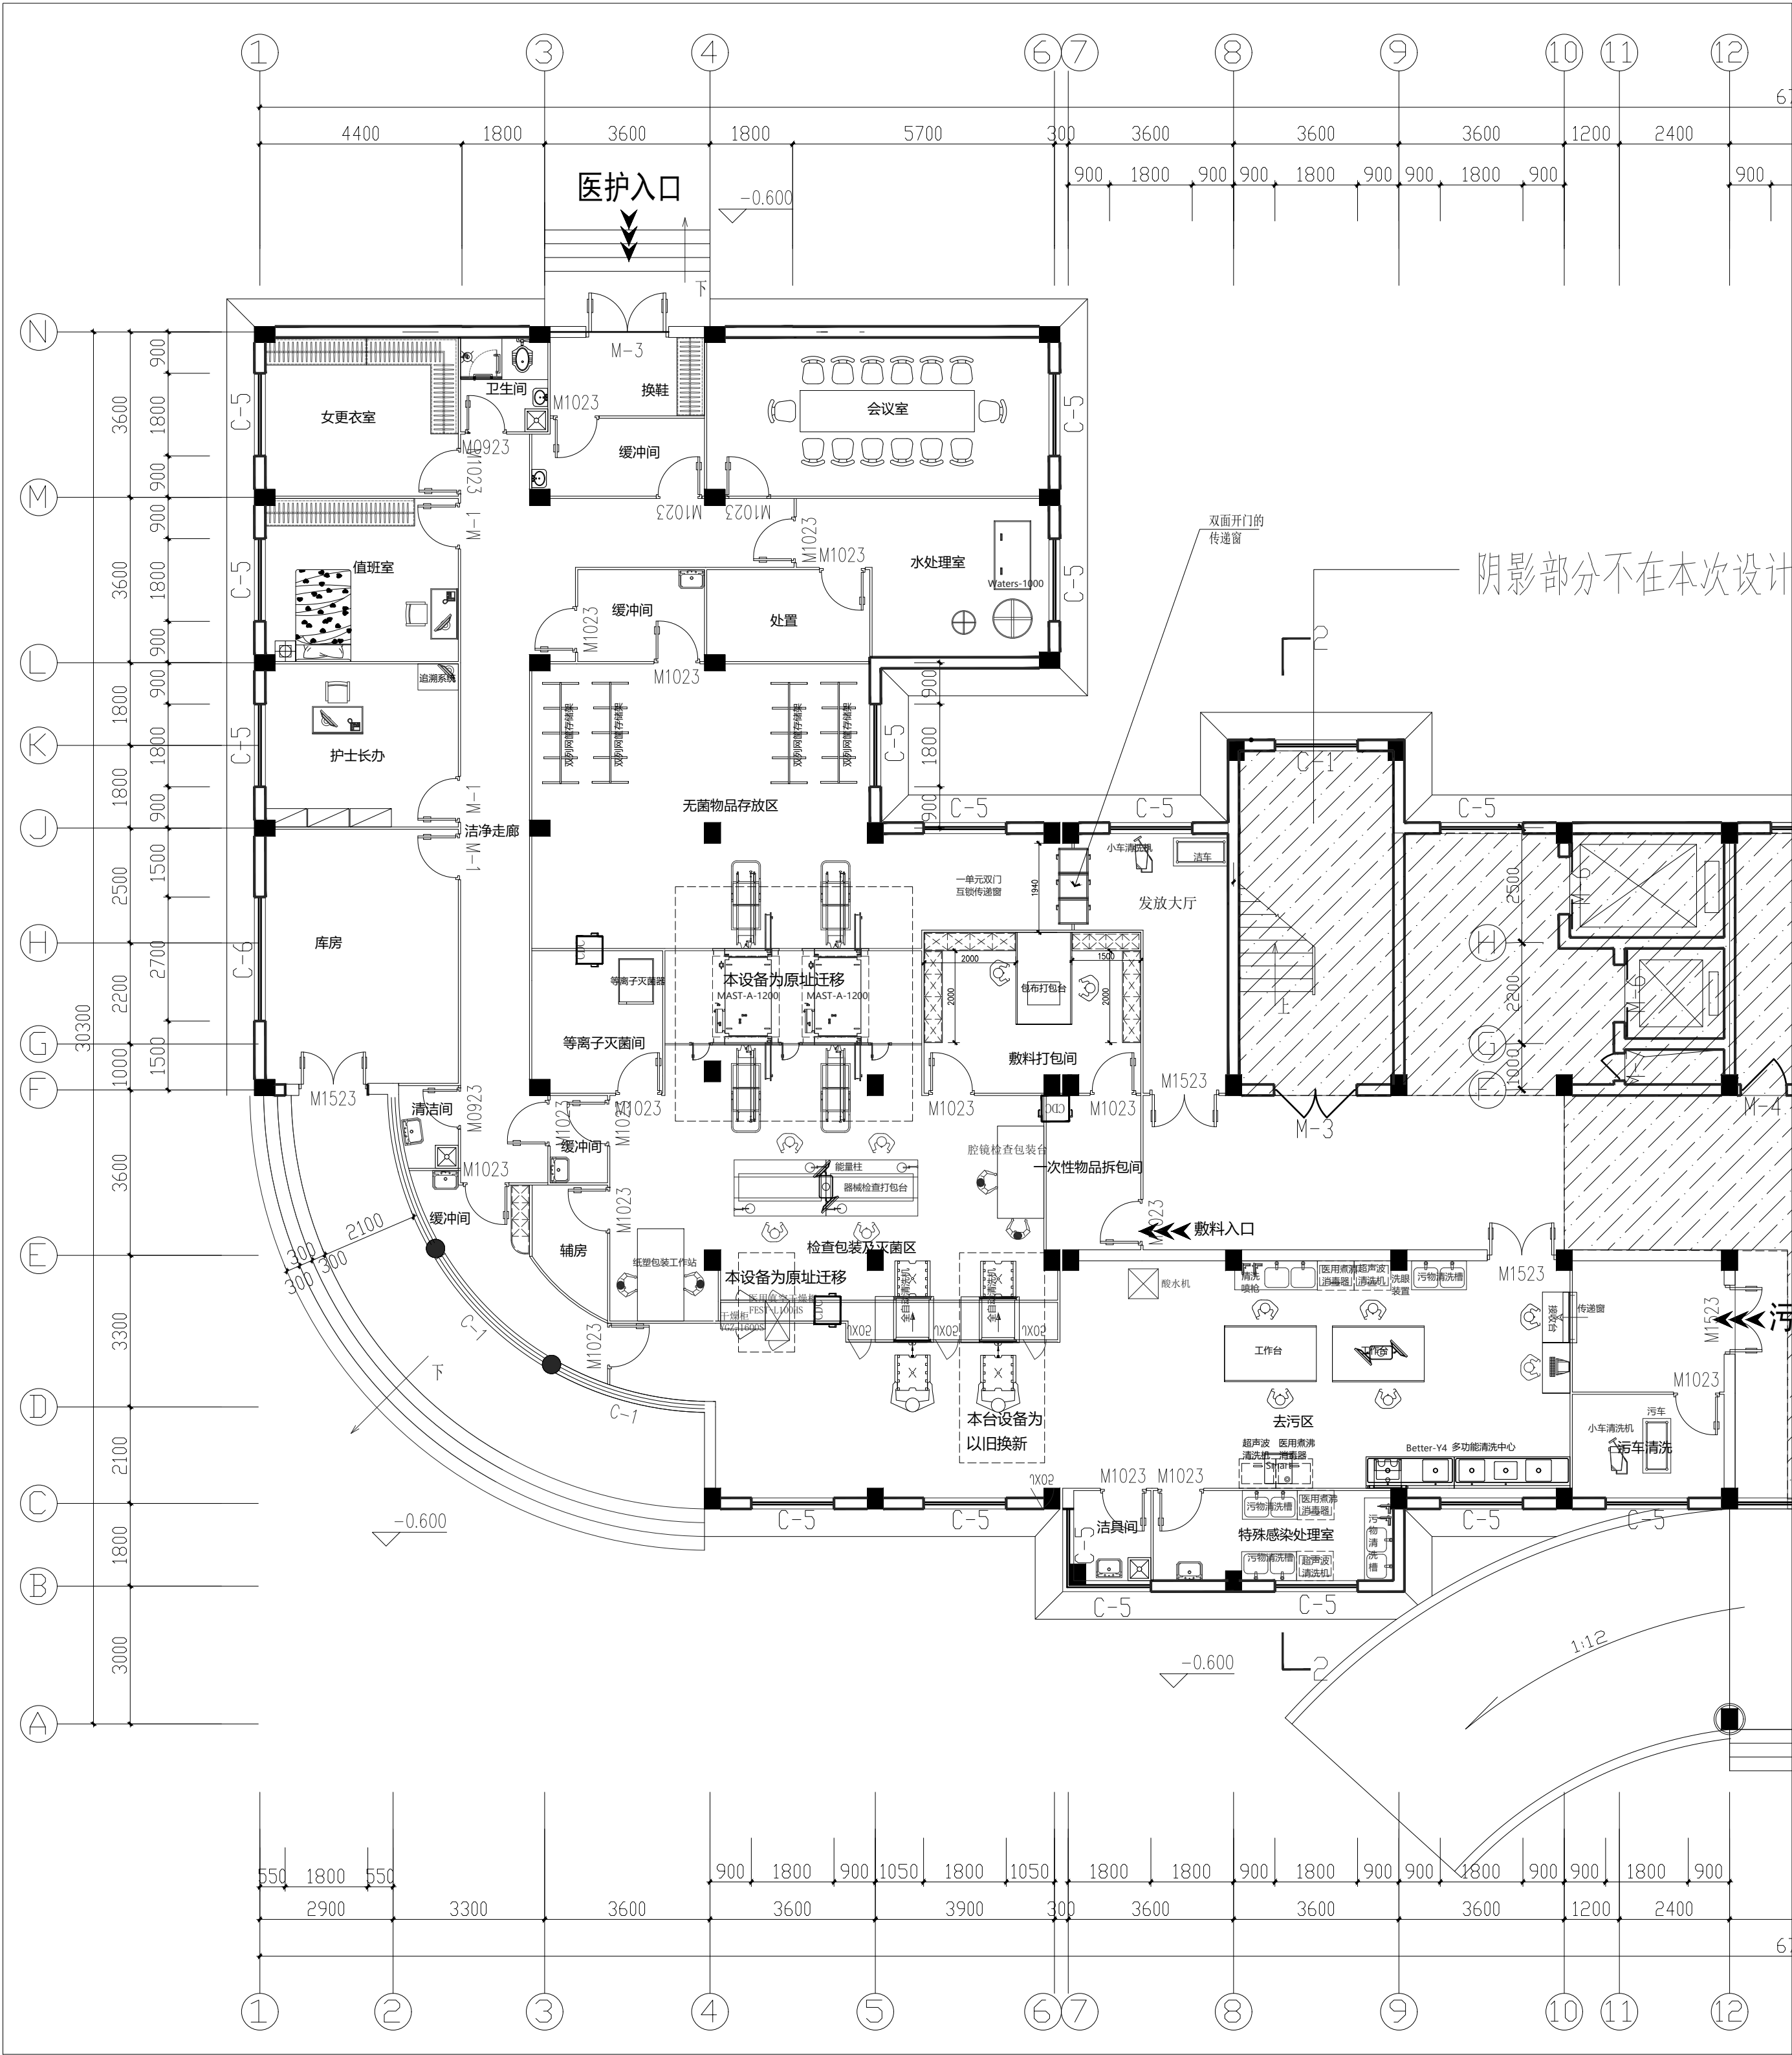

1 FURNITURE PLAN
平面布置图 SCALE 1:75A1